




999-03677

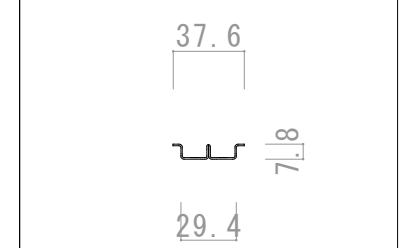


999-03730

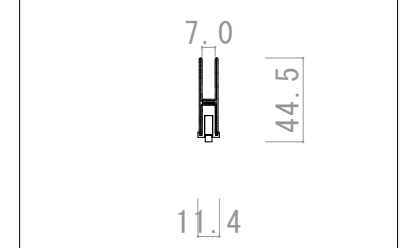

999-03101 999-03132

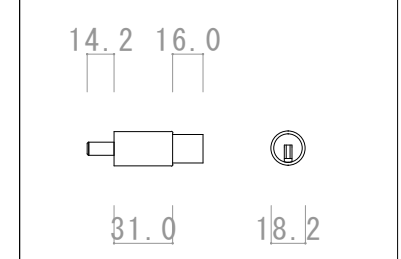


999-76804

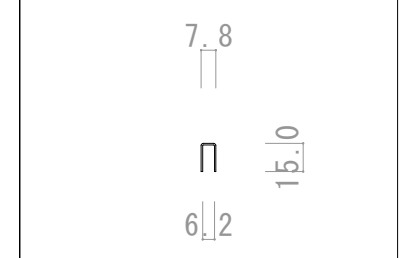


999-05060

縦断面図

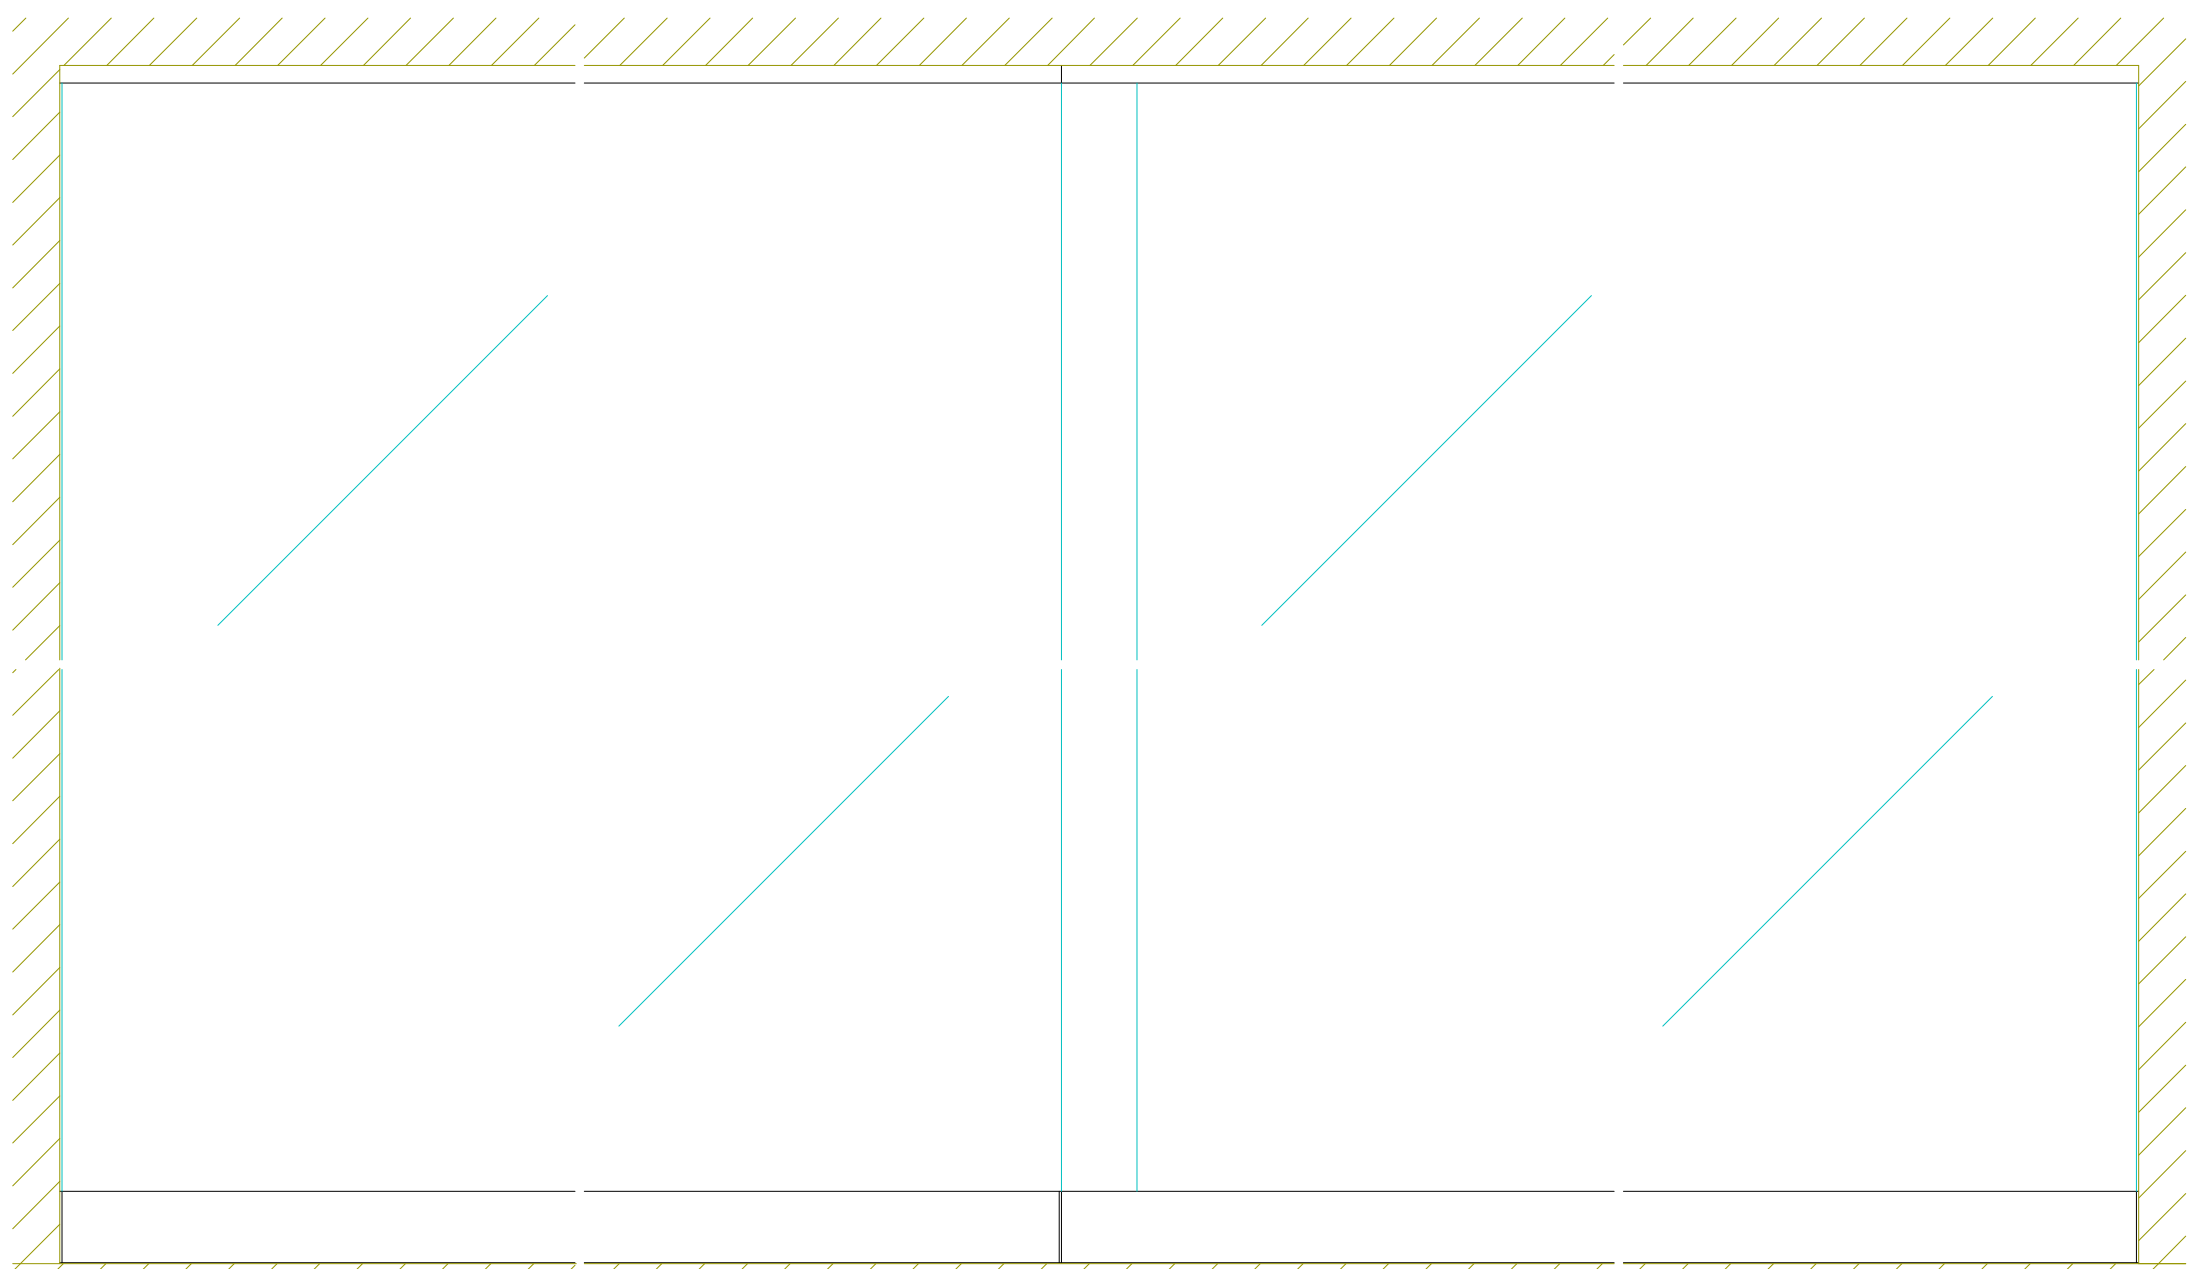

正面図

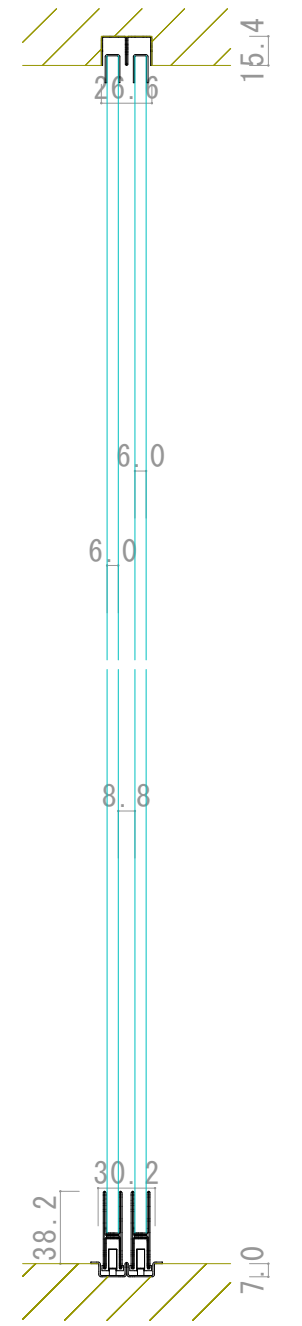

横断面図

