



999-03628

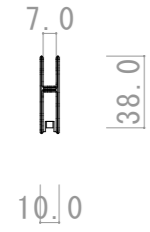


999-03820



999-03101 999-03136


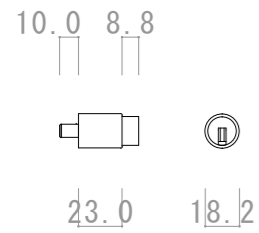


999-76873

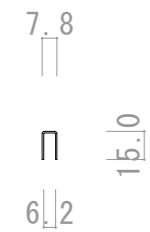

999-05060

縦断面図

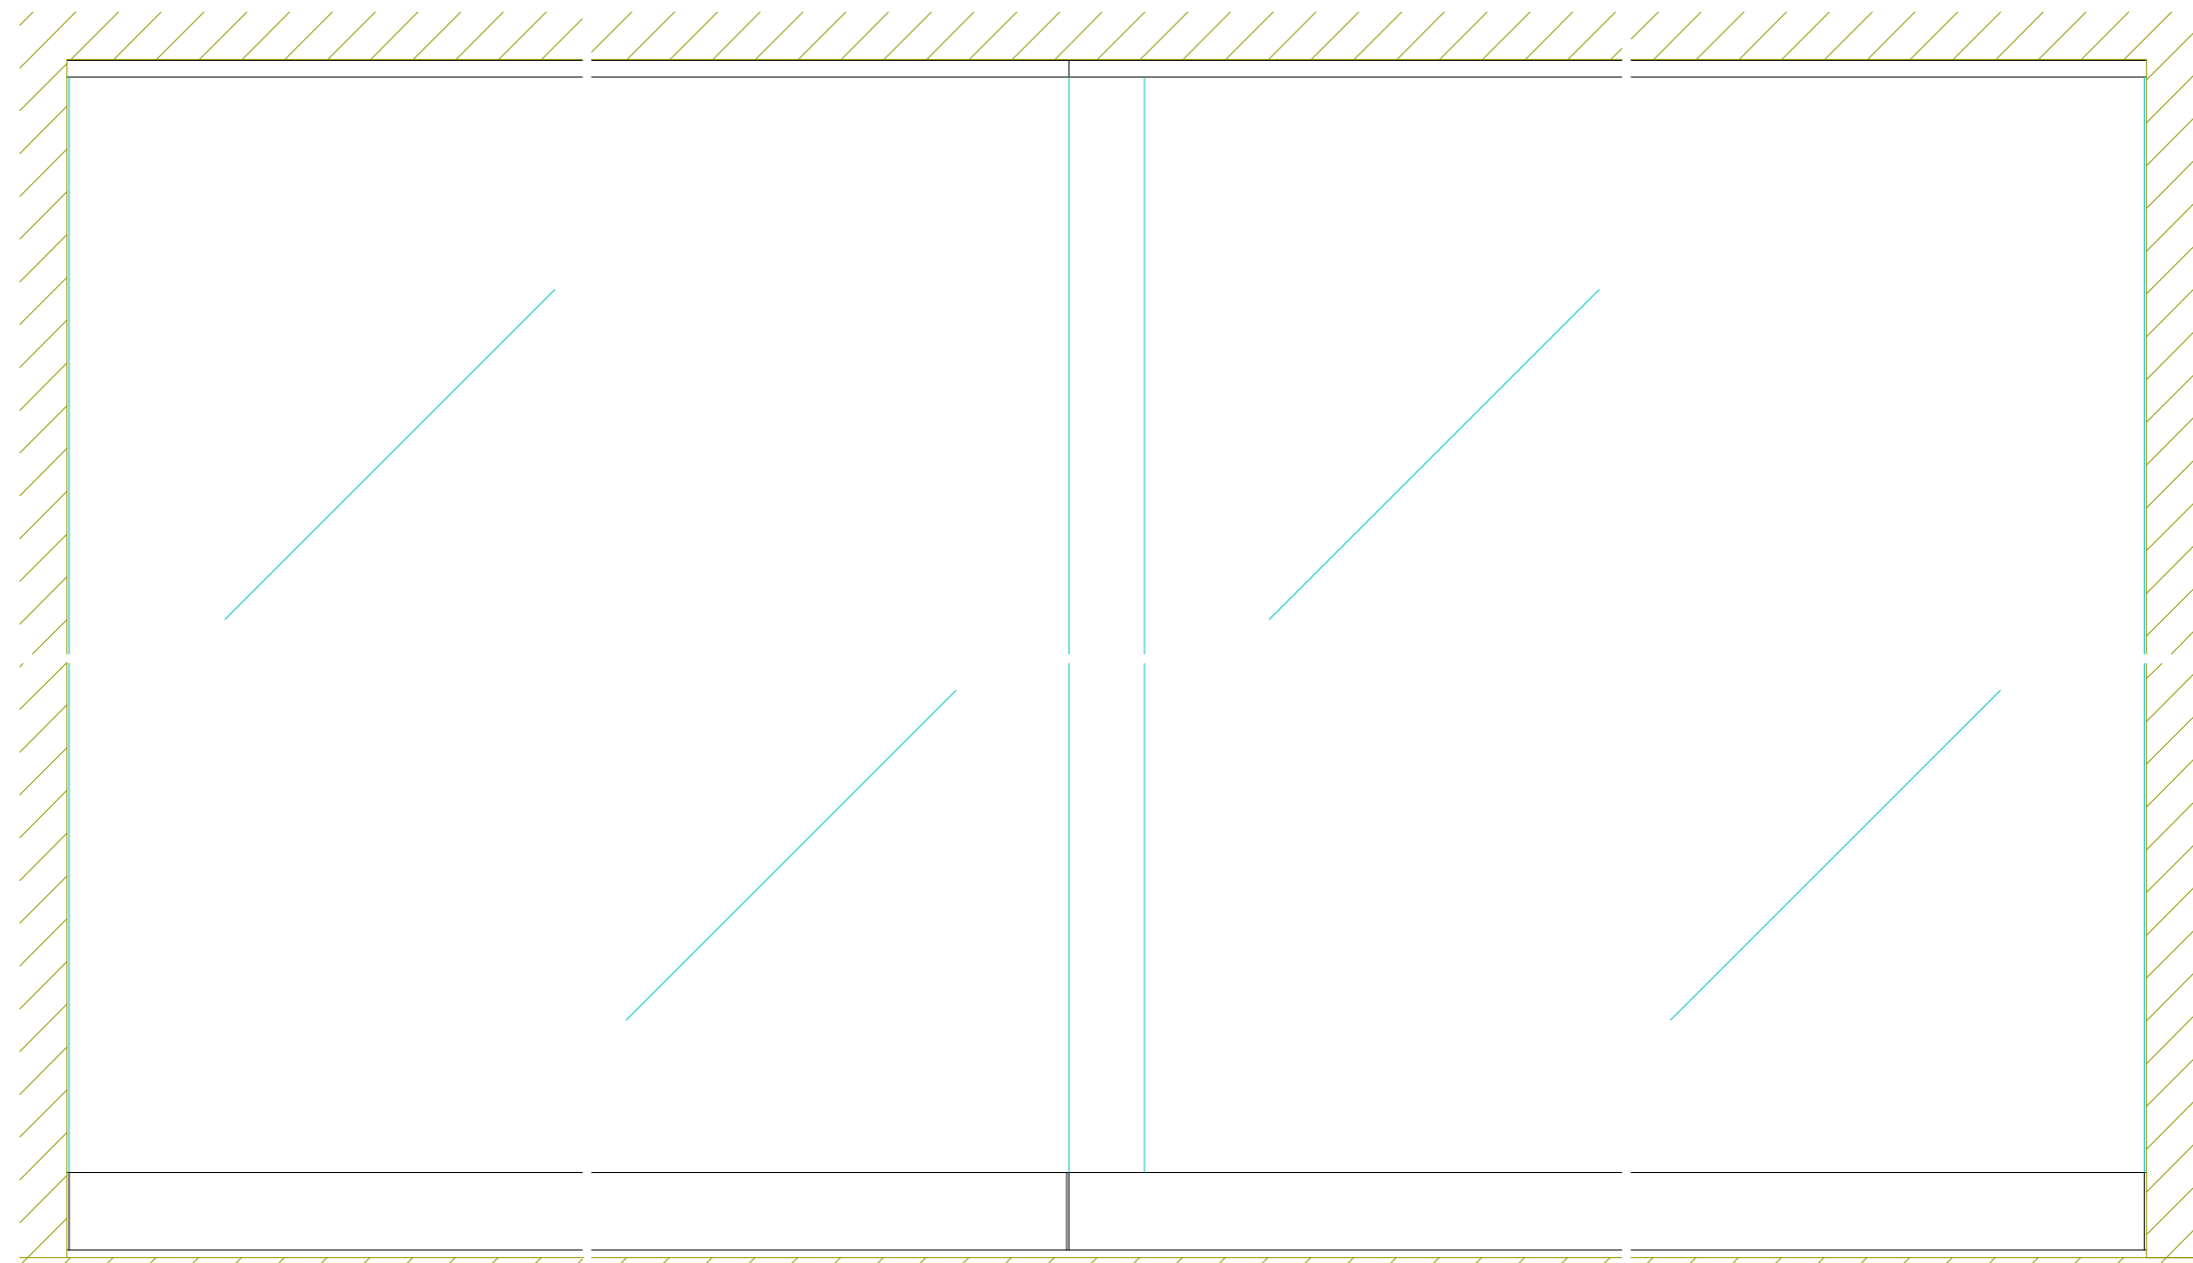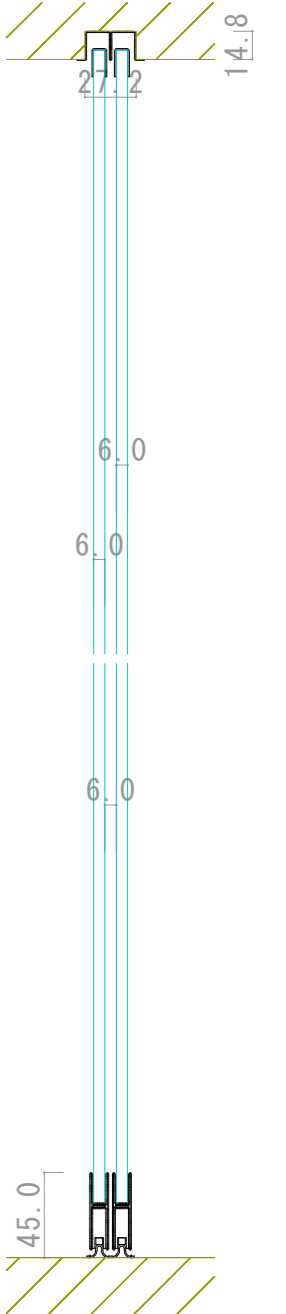

正面図

横断面図

