




999-00280
999-00283

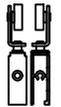

999-00282

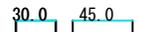


999-00871

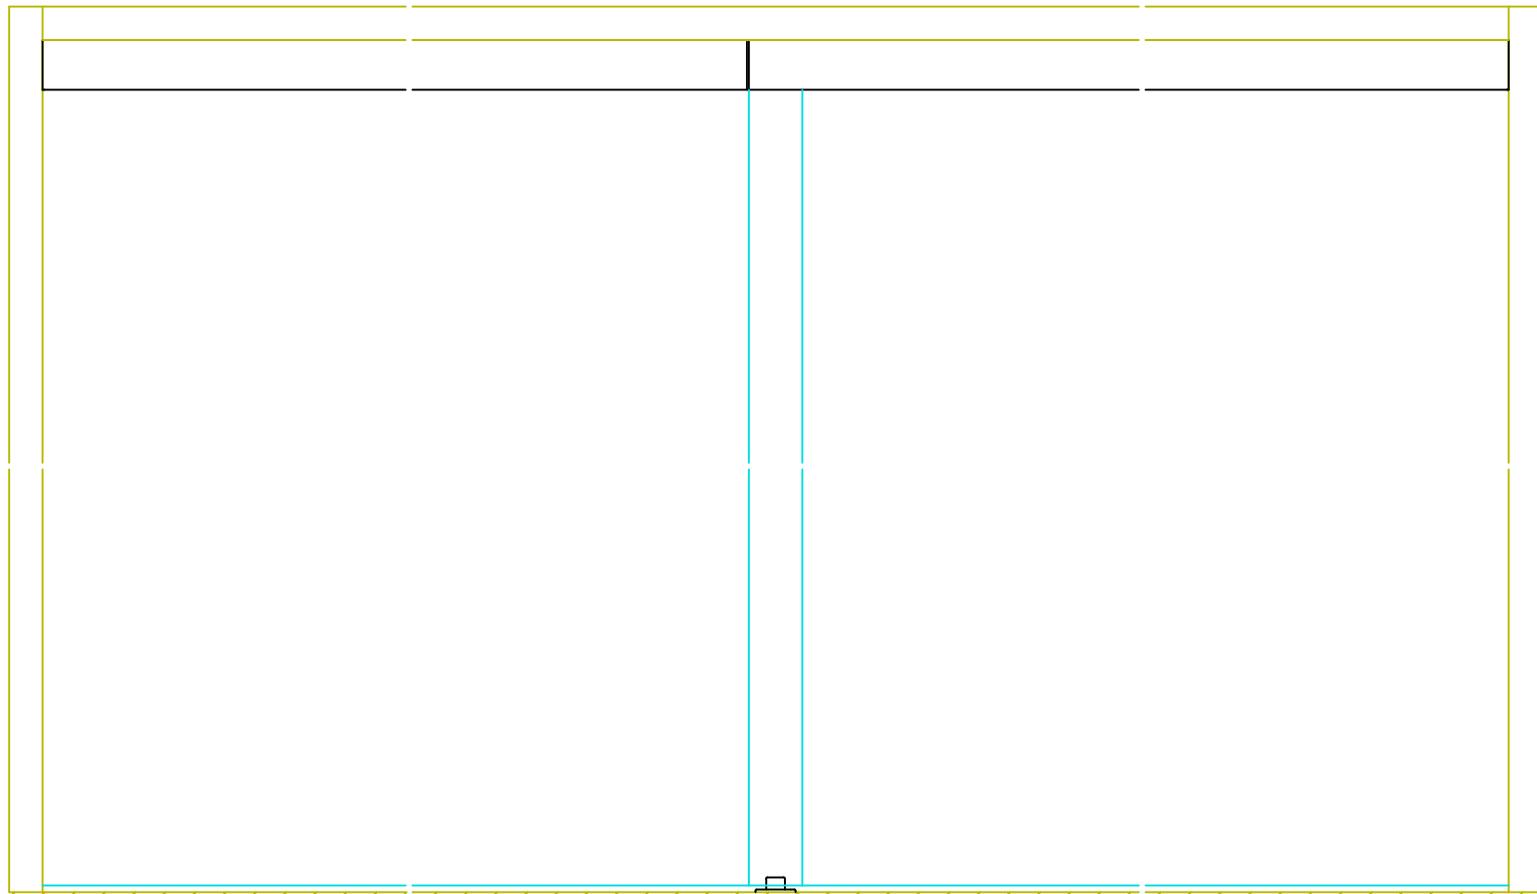

正面图

縦断面図

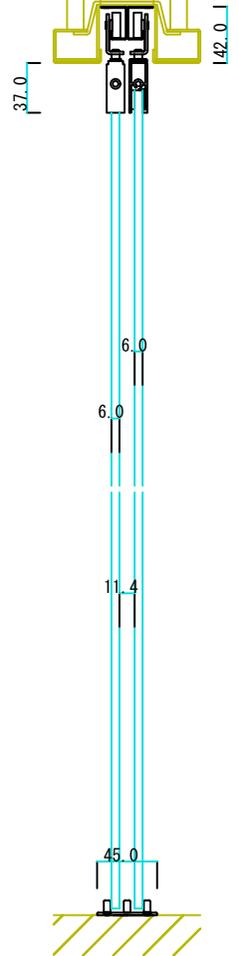

横断面図

