



999-03996

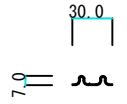



999-04102

999-03233

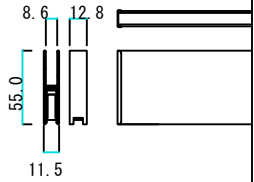

999-03275

縦断面図

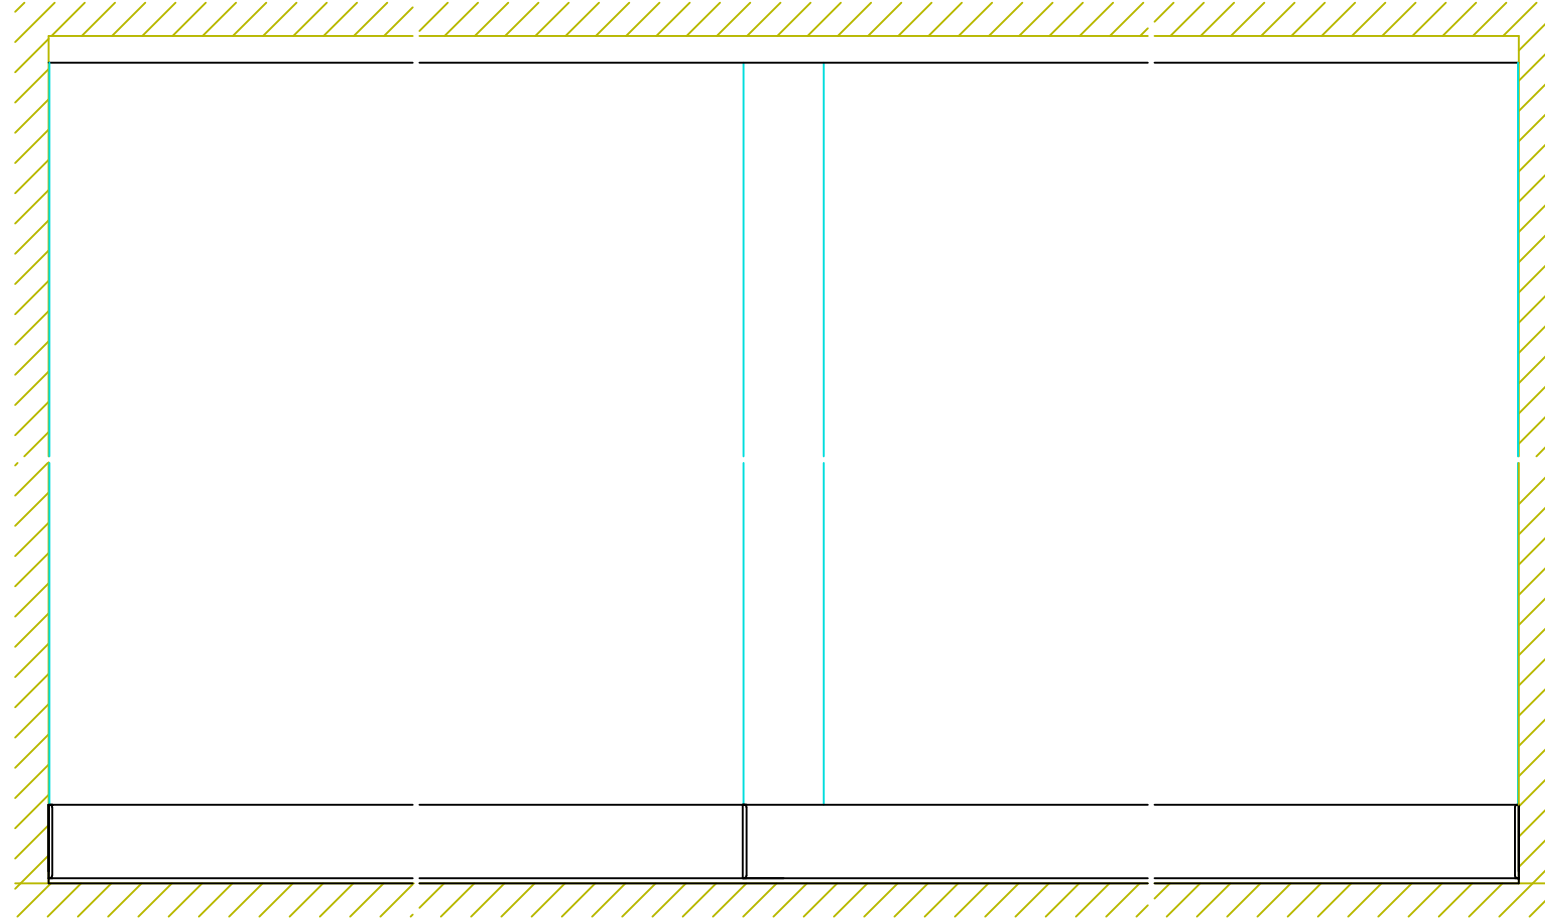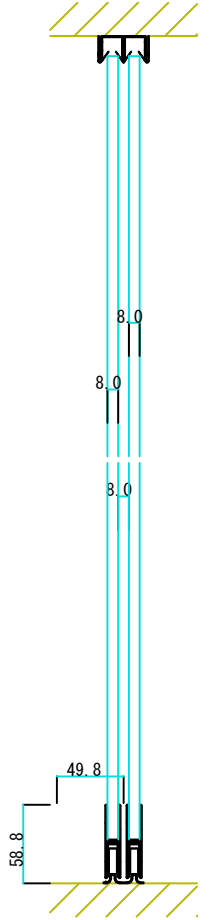

正面図

横断面図

