



999-03996

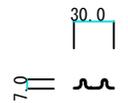


999-04102


999-03234

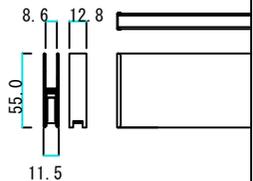

999-03275

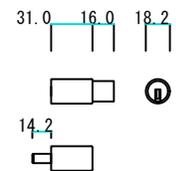


999-76804

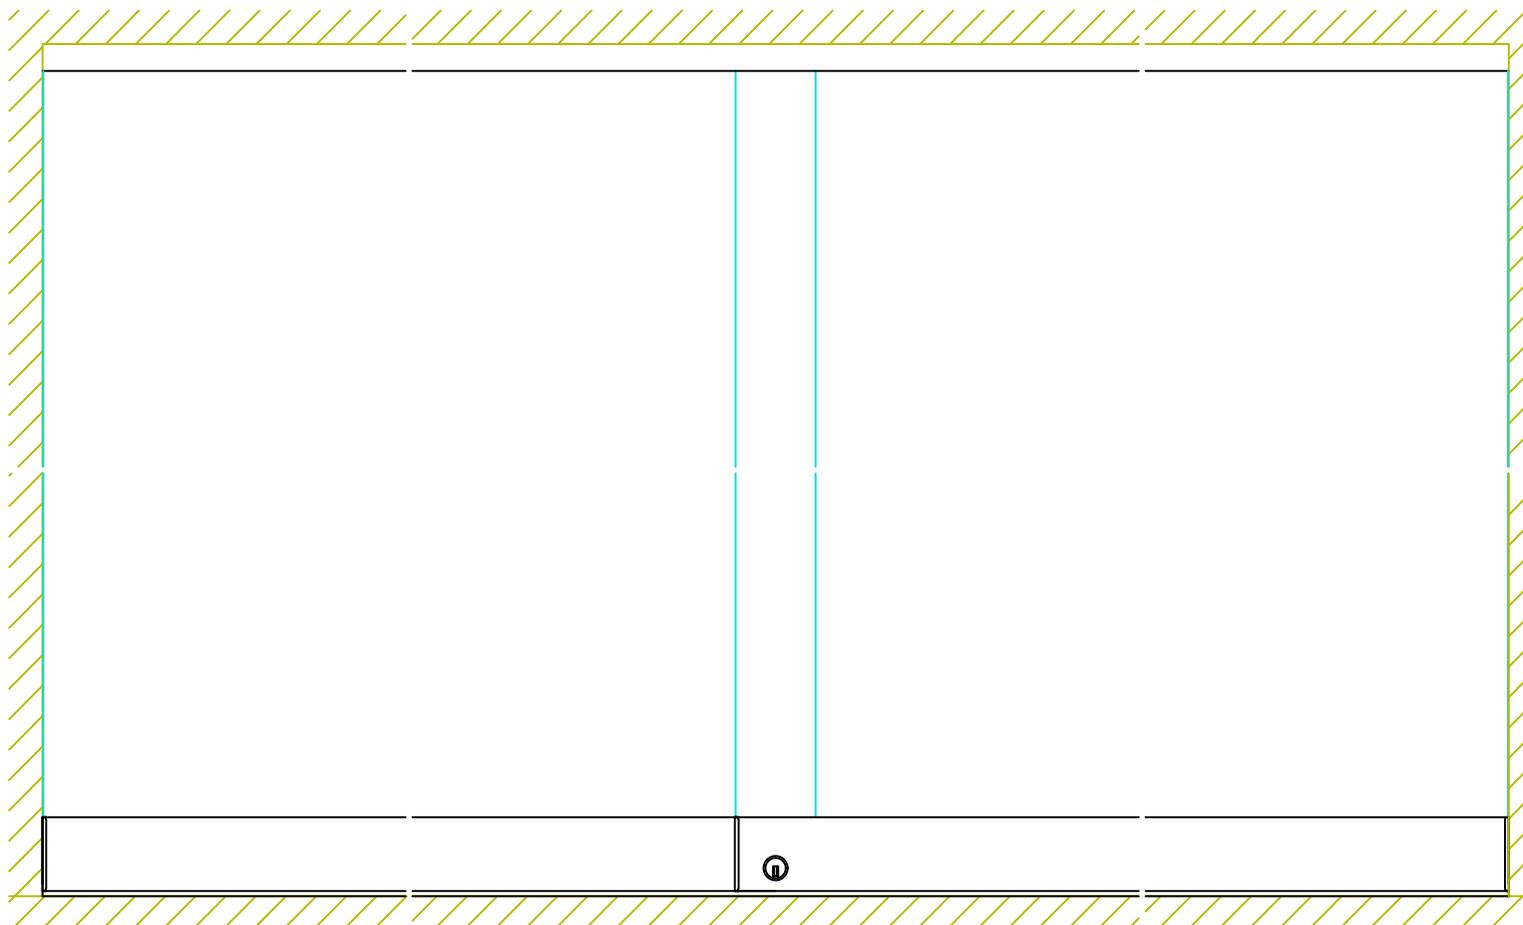

正面図

縦断面図

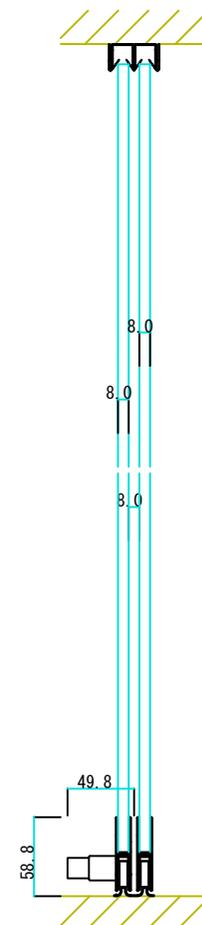

横断面図

